


FRONT ELEVATION
1/4" = 1'-0"




CROWN ISLE BOULEVARD


SITE PLAN
1/16" = 1'-0"

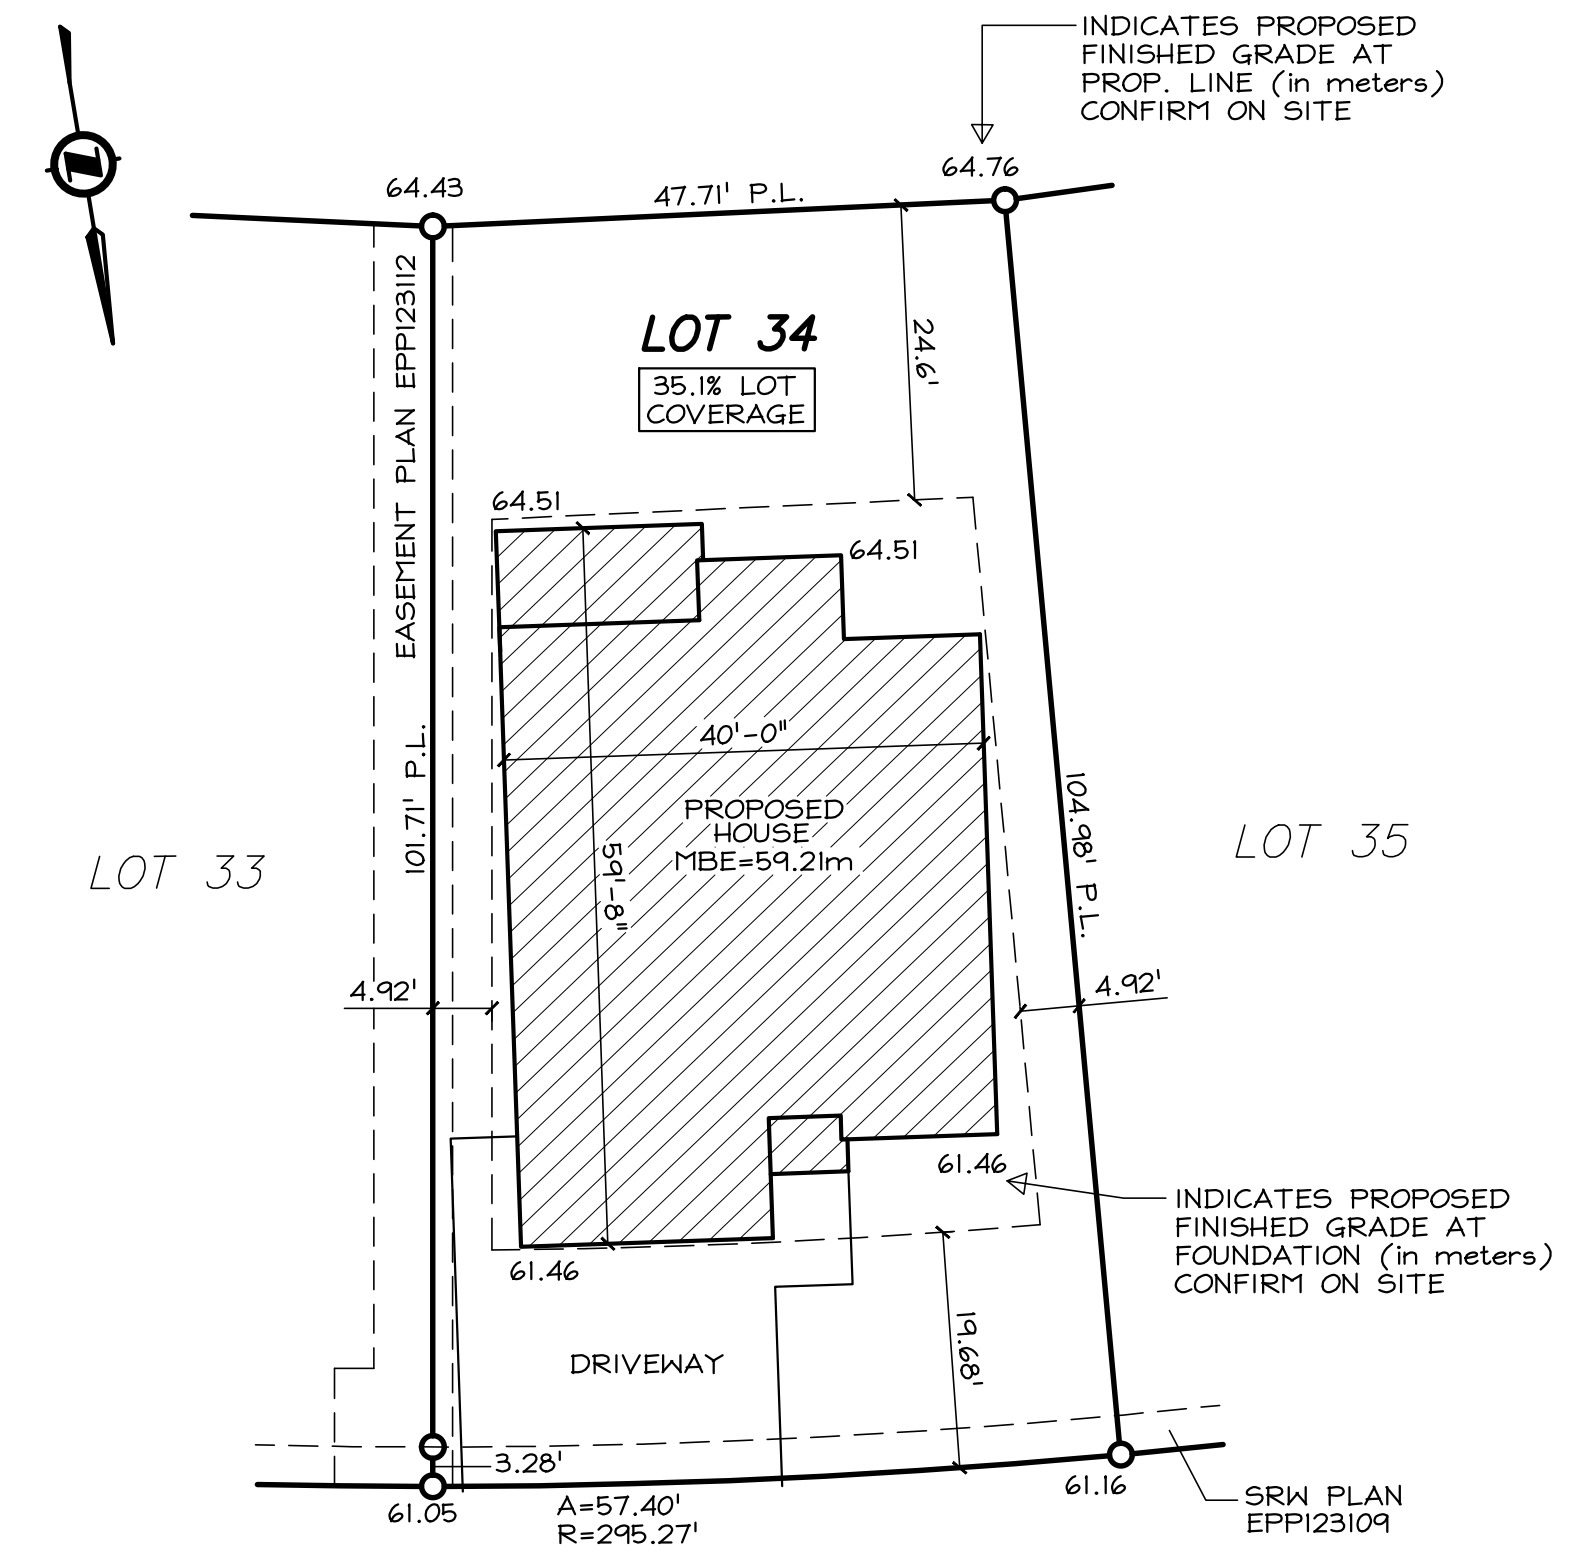

REAR ELEVATION
1/8" = 1'-0"
NOTE: HOUSE TO HAVE FIRE SUPPRESSION SYSTEM INSTALLED

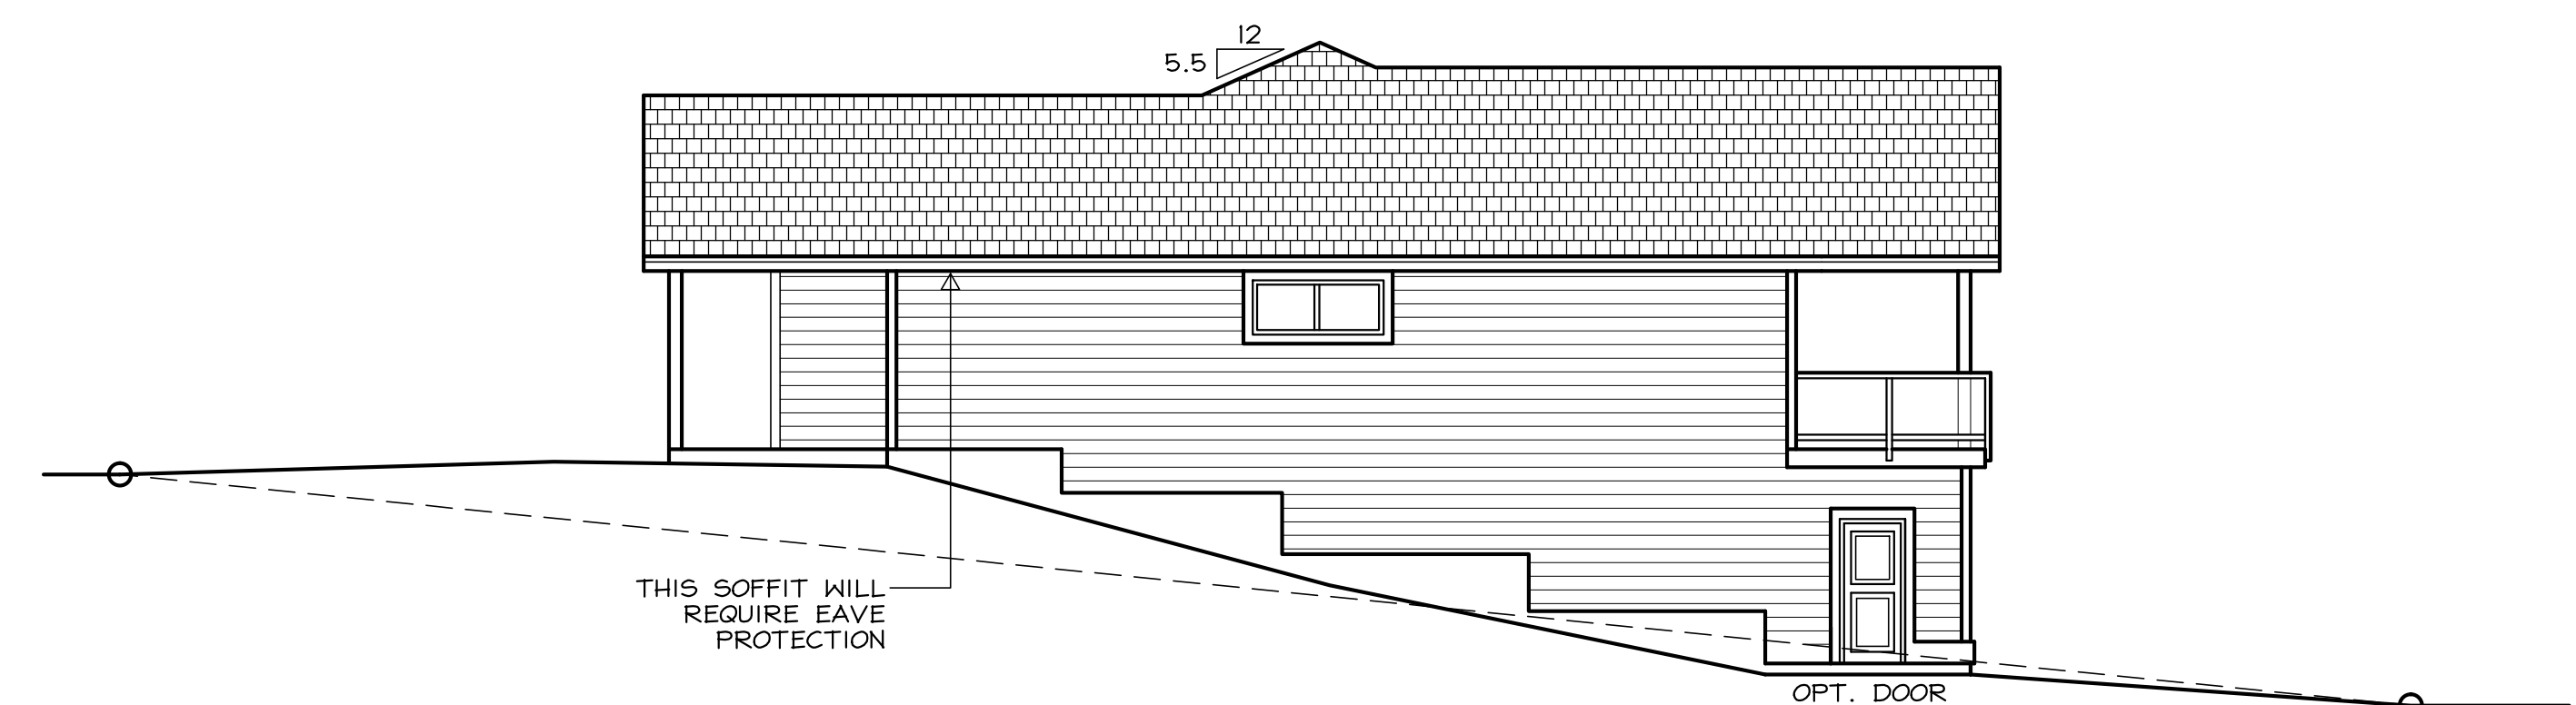

LEFT ELEVATION
1/8" = 1'-0"
NOTE: HOUSE TO HAVE FIRE SUPPRESSION SYSTEM INSTALLED

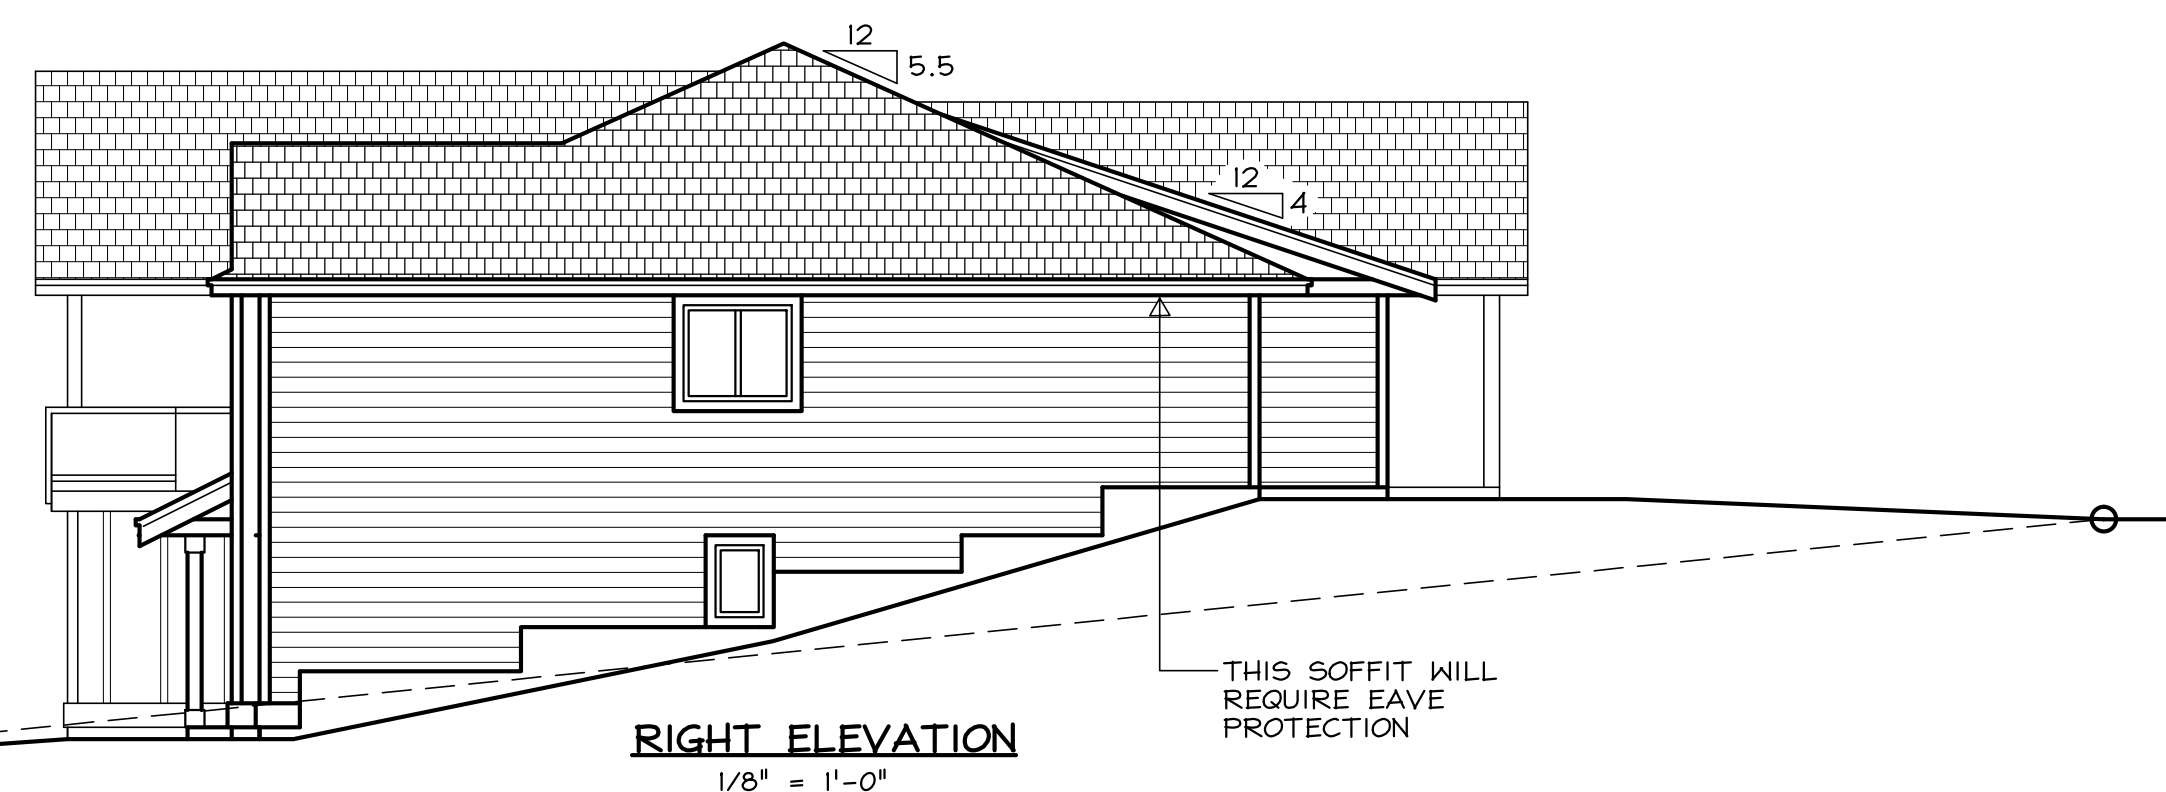

RIGHT ELEVATION
1/8" = 1'-0"
THIS SOFFIT WILL REQUIRE EAVE PROTECTION

D. Bell Designs
EXCELLENT TECHNOLOGY, DESIGN & COMMUNICATION

PHONE: (250) 338-2748
EMAIL: darin.bell@shaw.ca

CLIENT:
HAMILTON BROS CONTRACTING Ltd.
LOT 34, 1769 CROWN ISLE BOULV.
COURTENAY, B.C.

ELEVATIONS & SITE PLAN

DATE AUG. 28, 2025	DWN. DLB	DWG. NO. 1 OF 3
-----------------------	-------------	--------------------