
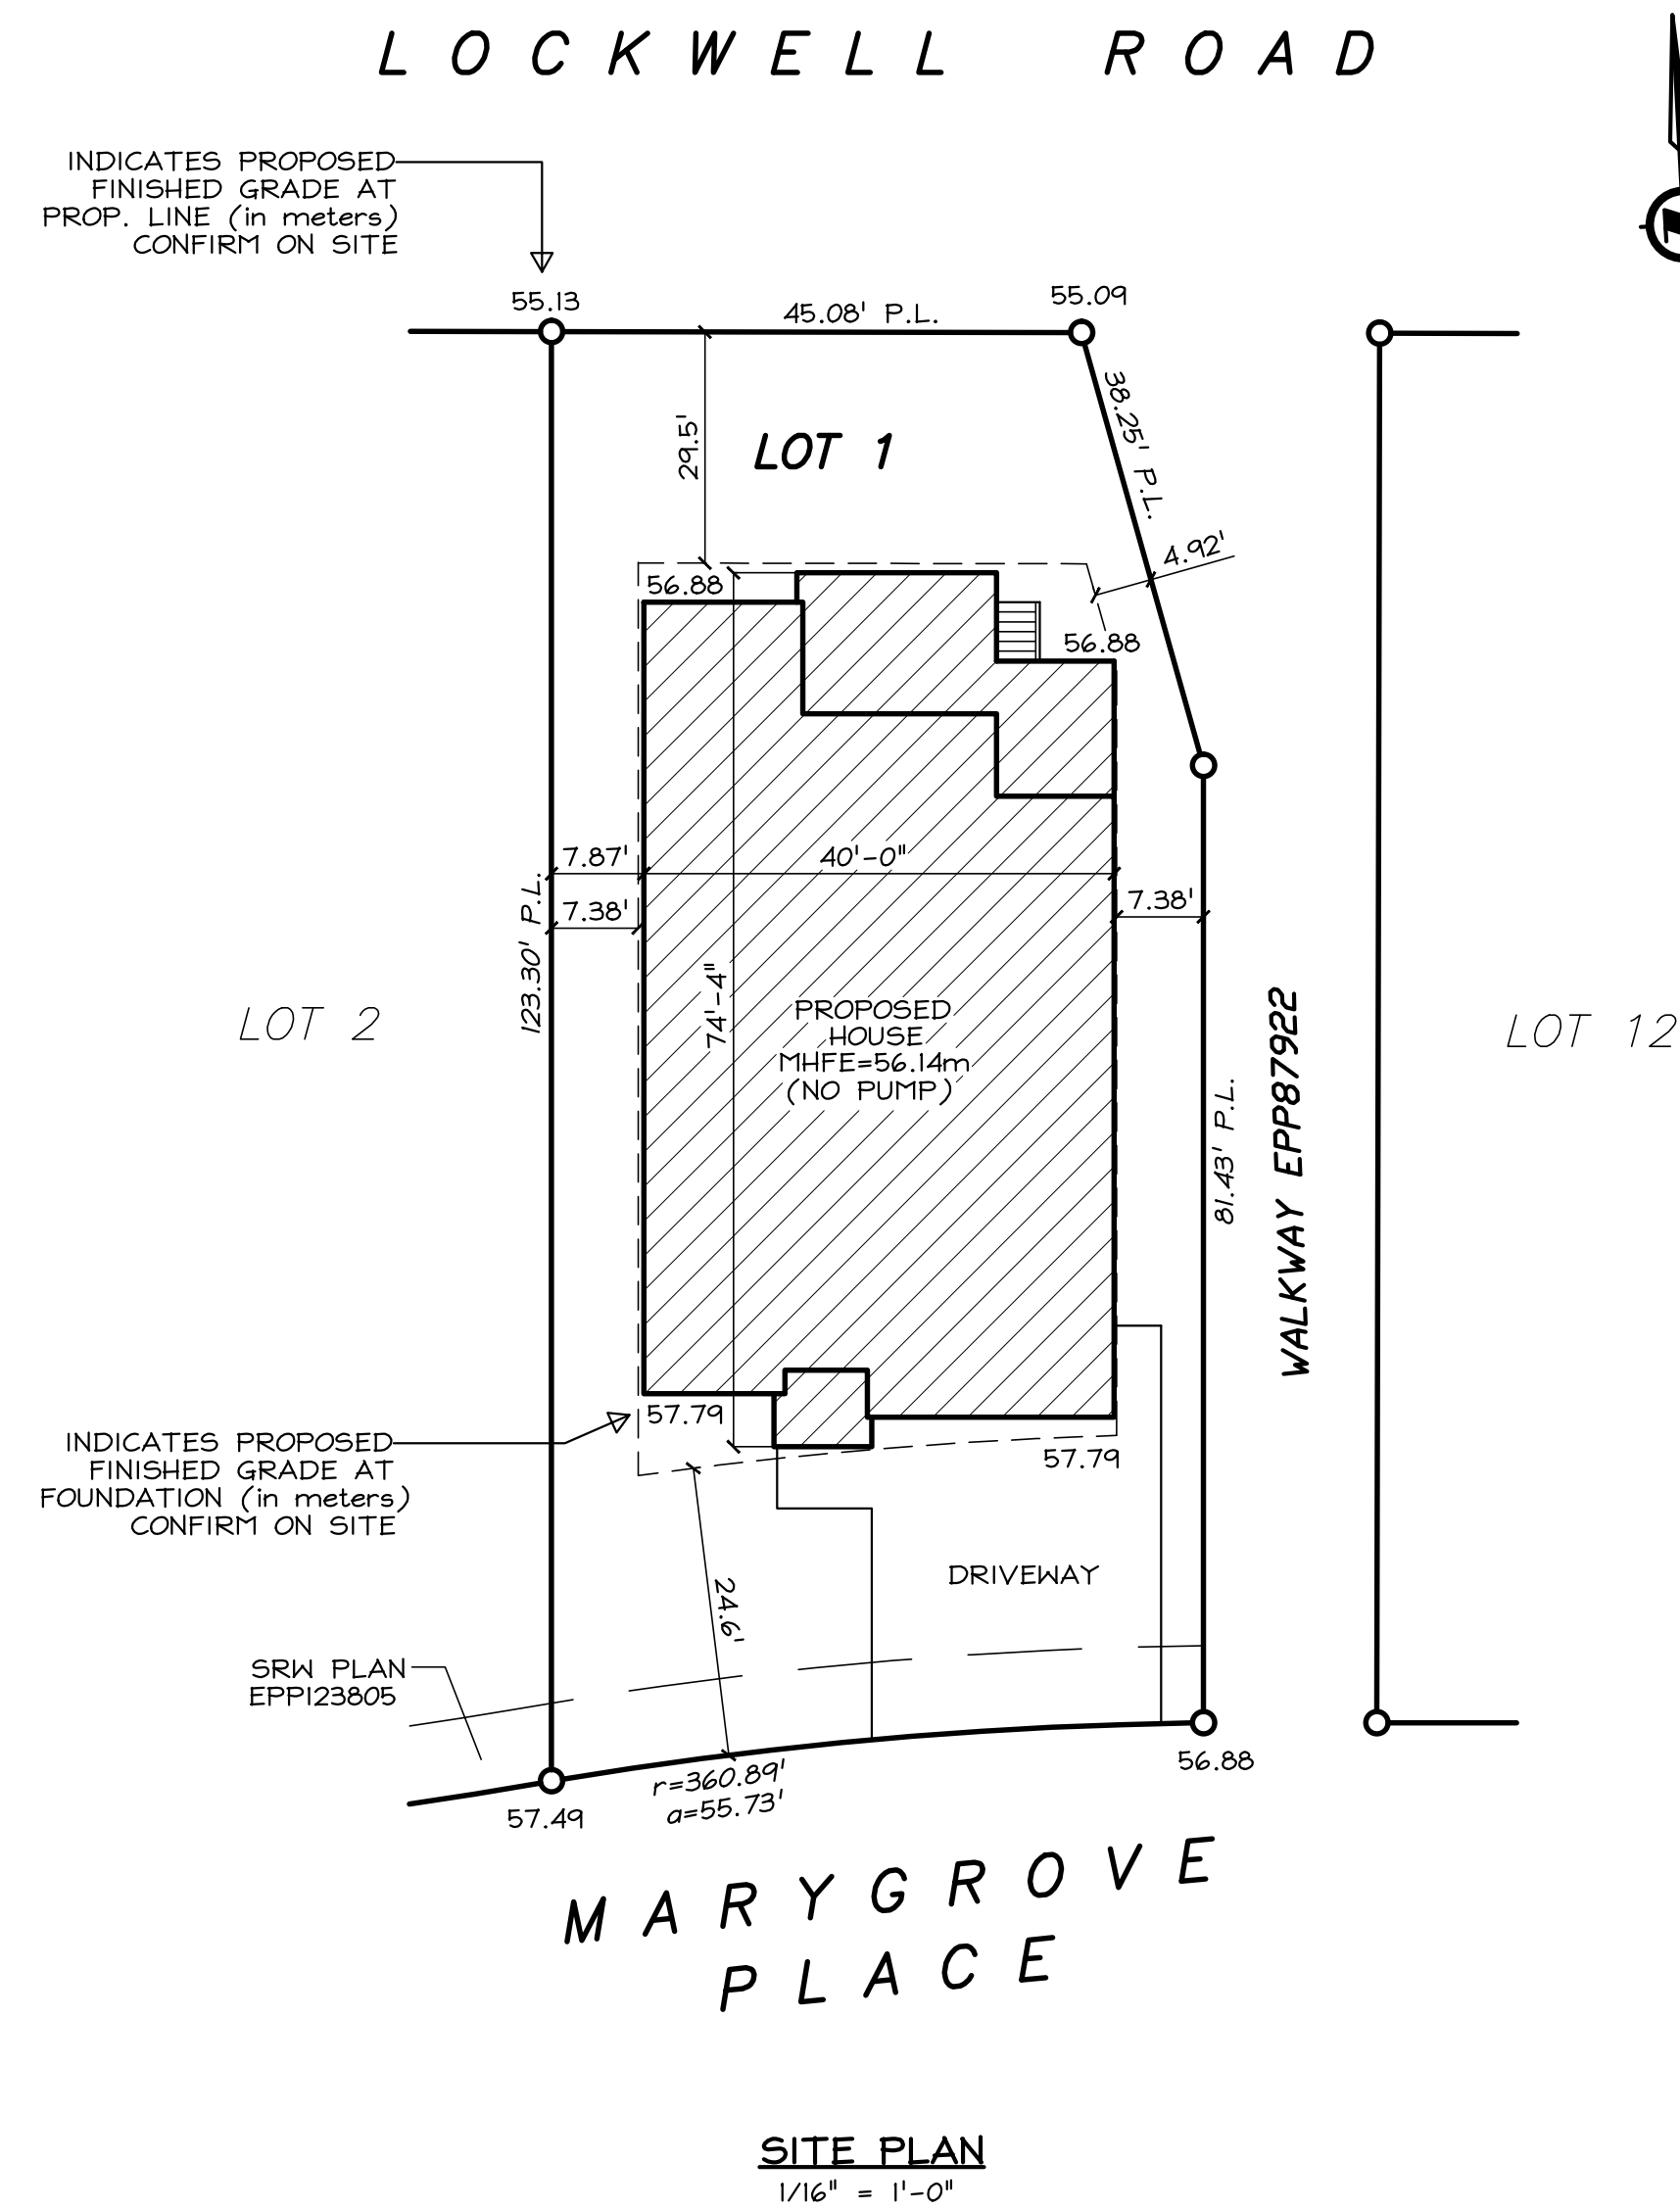


LIMITING DISTANCE CALCULATIONS
7.87' (2.4m) FROM NEAREST U.P.O. TO P.L.
CALCS BASED ON 1/2 DISTANCE = 3.9' (1.2m)
60.29m² (649 SQ. FT.) WALL AREA
= 7% UNPROTECTED GLAZED (45 SQ. FT.)
OPENINGS ALLOWED. WINDOWS SHOWN
= 39 SQ. FT. (6.0%)

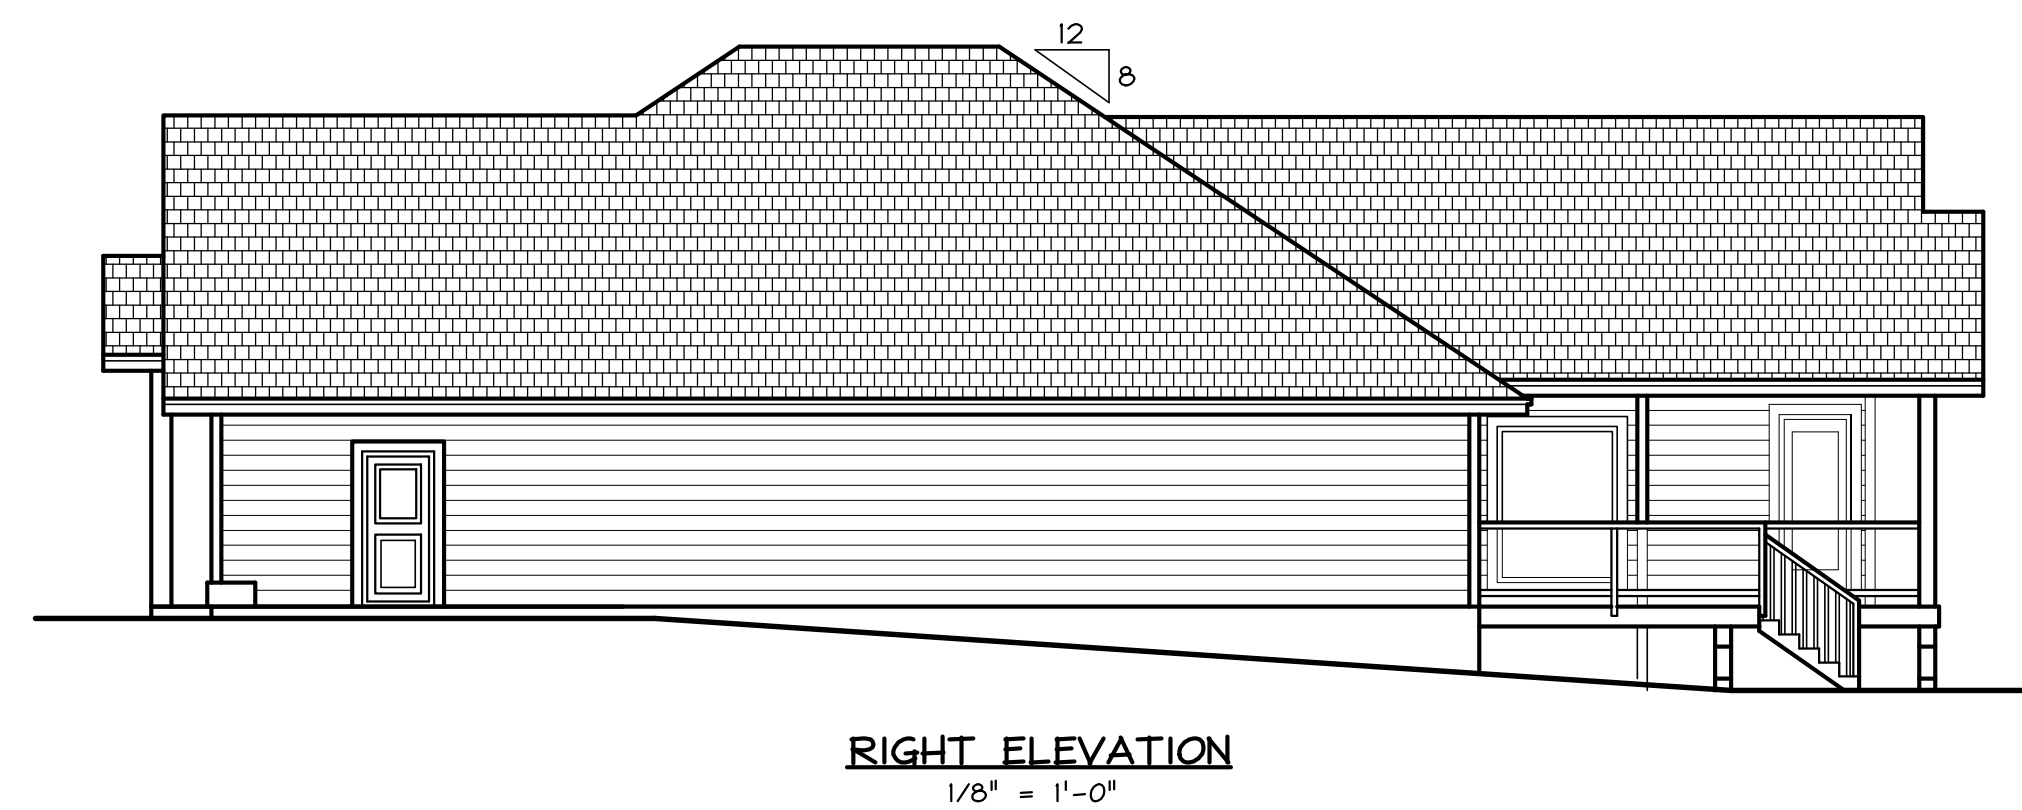

D. Bell Designs
EXCELLENT TECHNOLOGY, DESIGN & COMMUNICATION

PHONE: (250) 338-2748
EMAIL: darin.bell@shaw.ca

CLIENT:
HAMILTON BROTHERS CONTRACTING Ltd.
LOT 1, 3356 MARYGROVE PLACE
COURTENAY, B.C.

SITE PLAN & ELEVATIONS

DATE JUNE 22, 2023	DWN. DLB	DWG. NO 1 OF 3
-----------------------	-------------	-------------------