





FRONT ELEVATION
1/4" = 1'-0"




REAR ELEVATION
1/8" = 1'-0"
NOTE: HOUSE TO HAVE A FIRE SUPPRESSION (SPRINKLER) SYSTEM INSTALLED
PRIVACY FENCE NOT SHOW FOR CLARITY

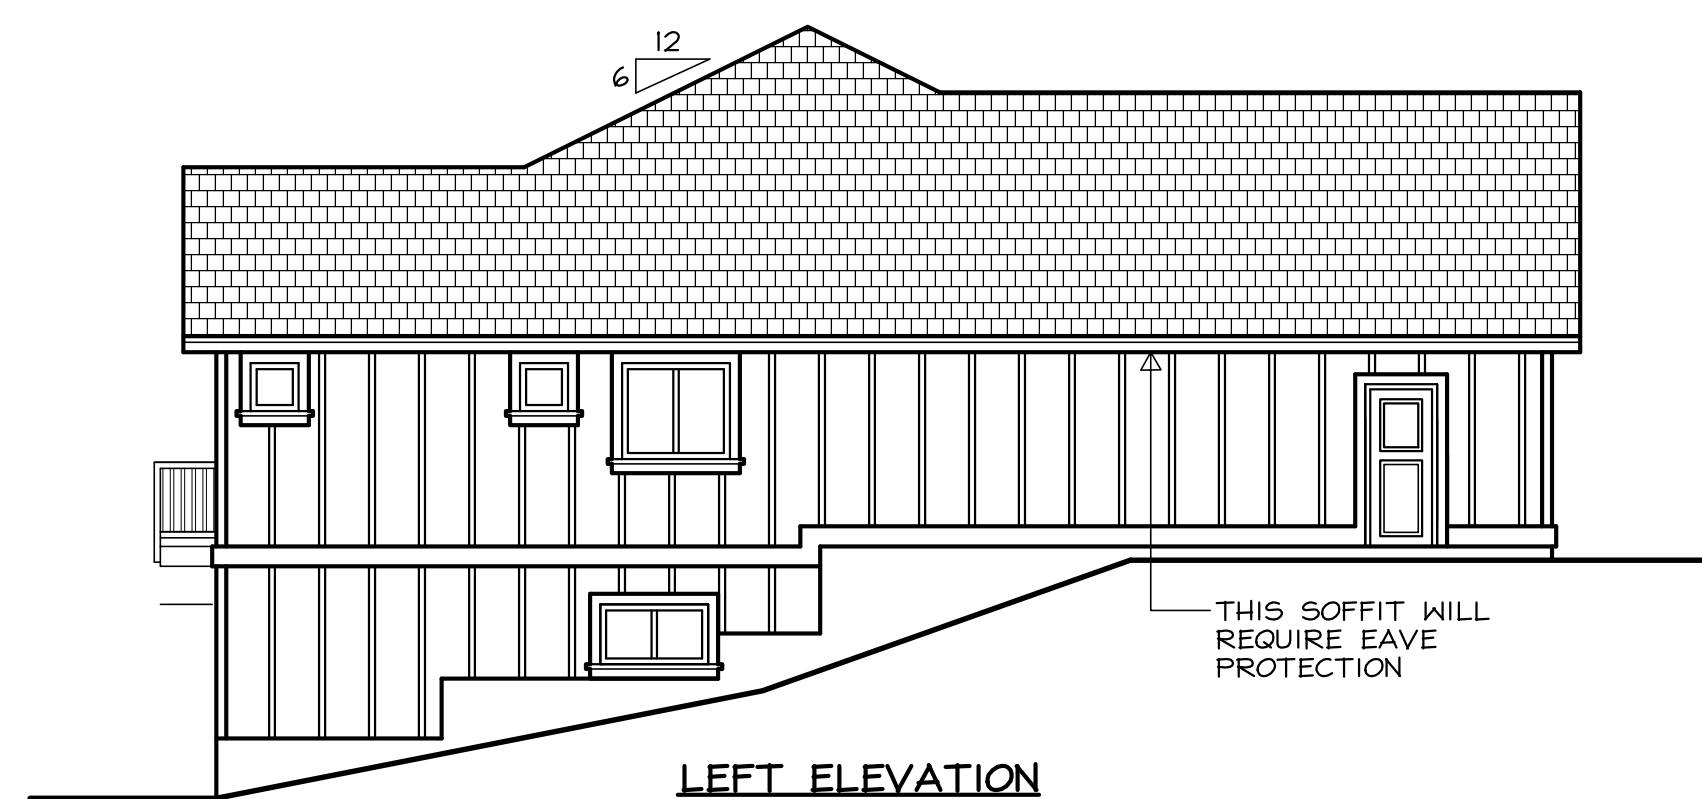

LEFT ELEVATION
1/8" = 1'-0"
NOTE: HOUSE TO HAVE A FIRE SUPPRESSION (SPRINKLER) SYSTEM INSTALLED
THIS SOFFIT WILL REQUIRE EAVE PROTECTION

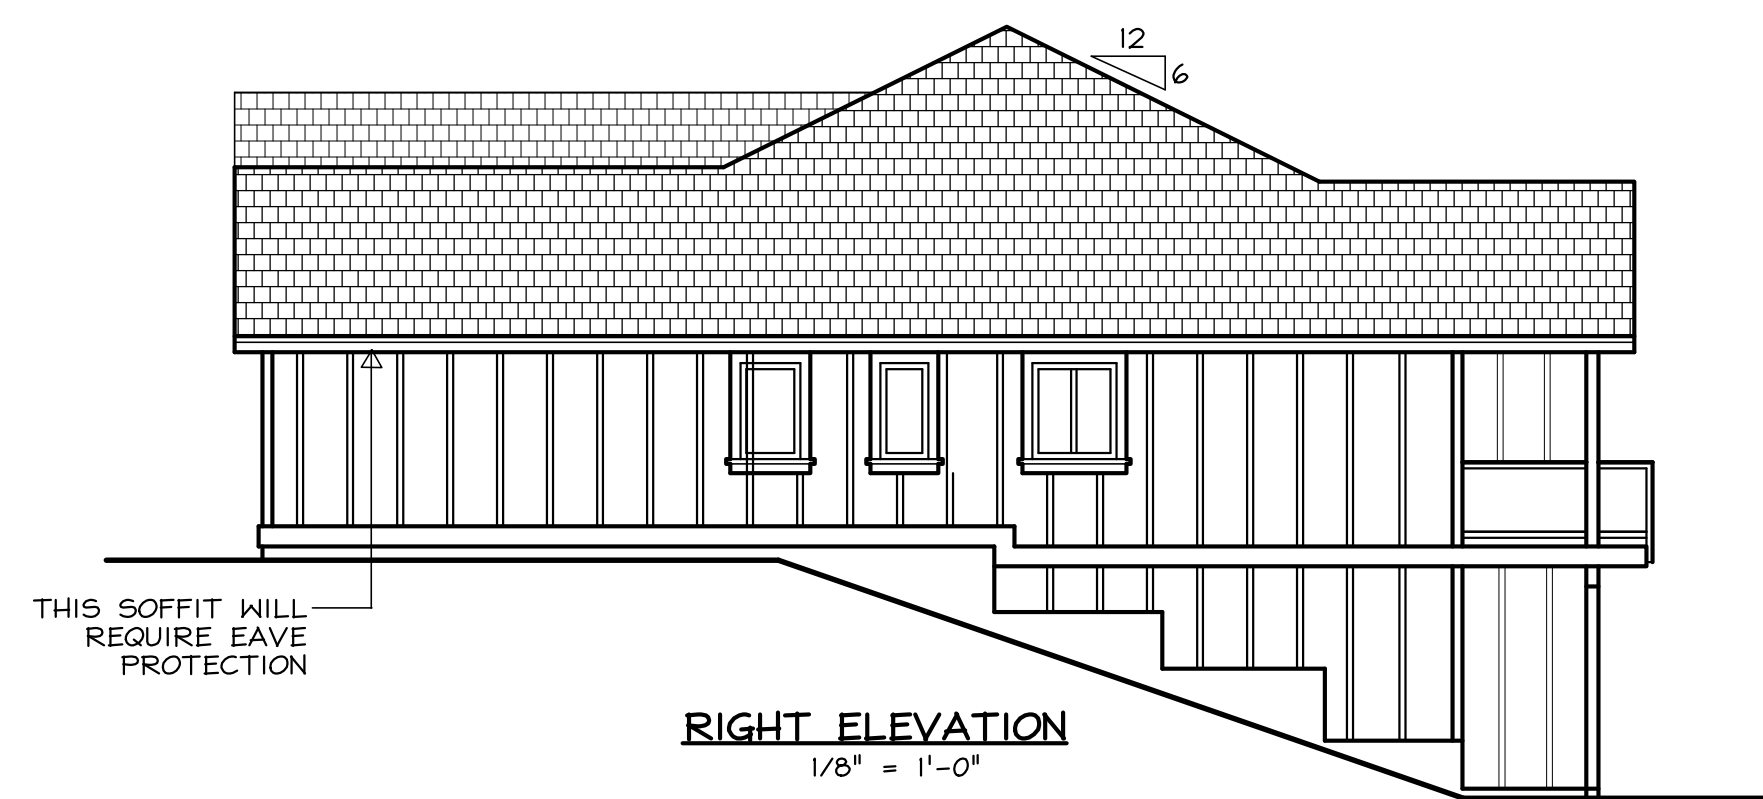

RIGHT ELEVATION
1/8" = 1'-0"
NOTE: HOUSE TO HAVE A FIRE SUPPRESSION (SPRINKLER) SYSTEM INSTALLED
THIS SOFFIT WILL REQUIRE EAVE PROTECTION

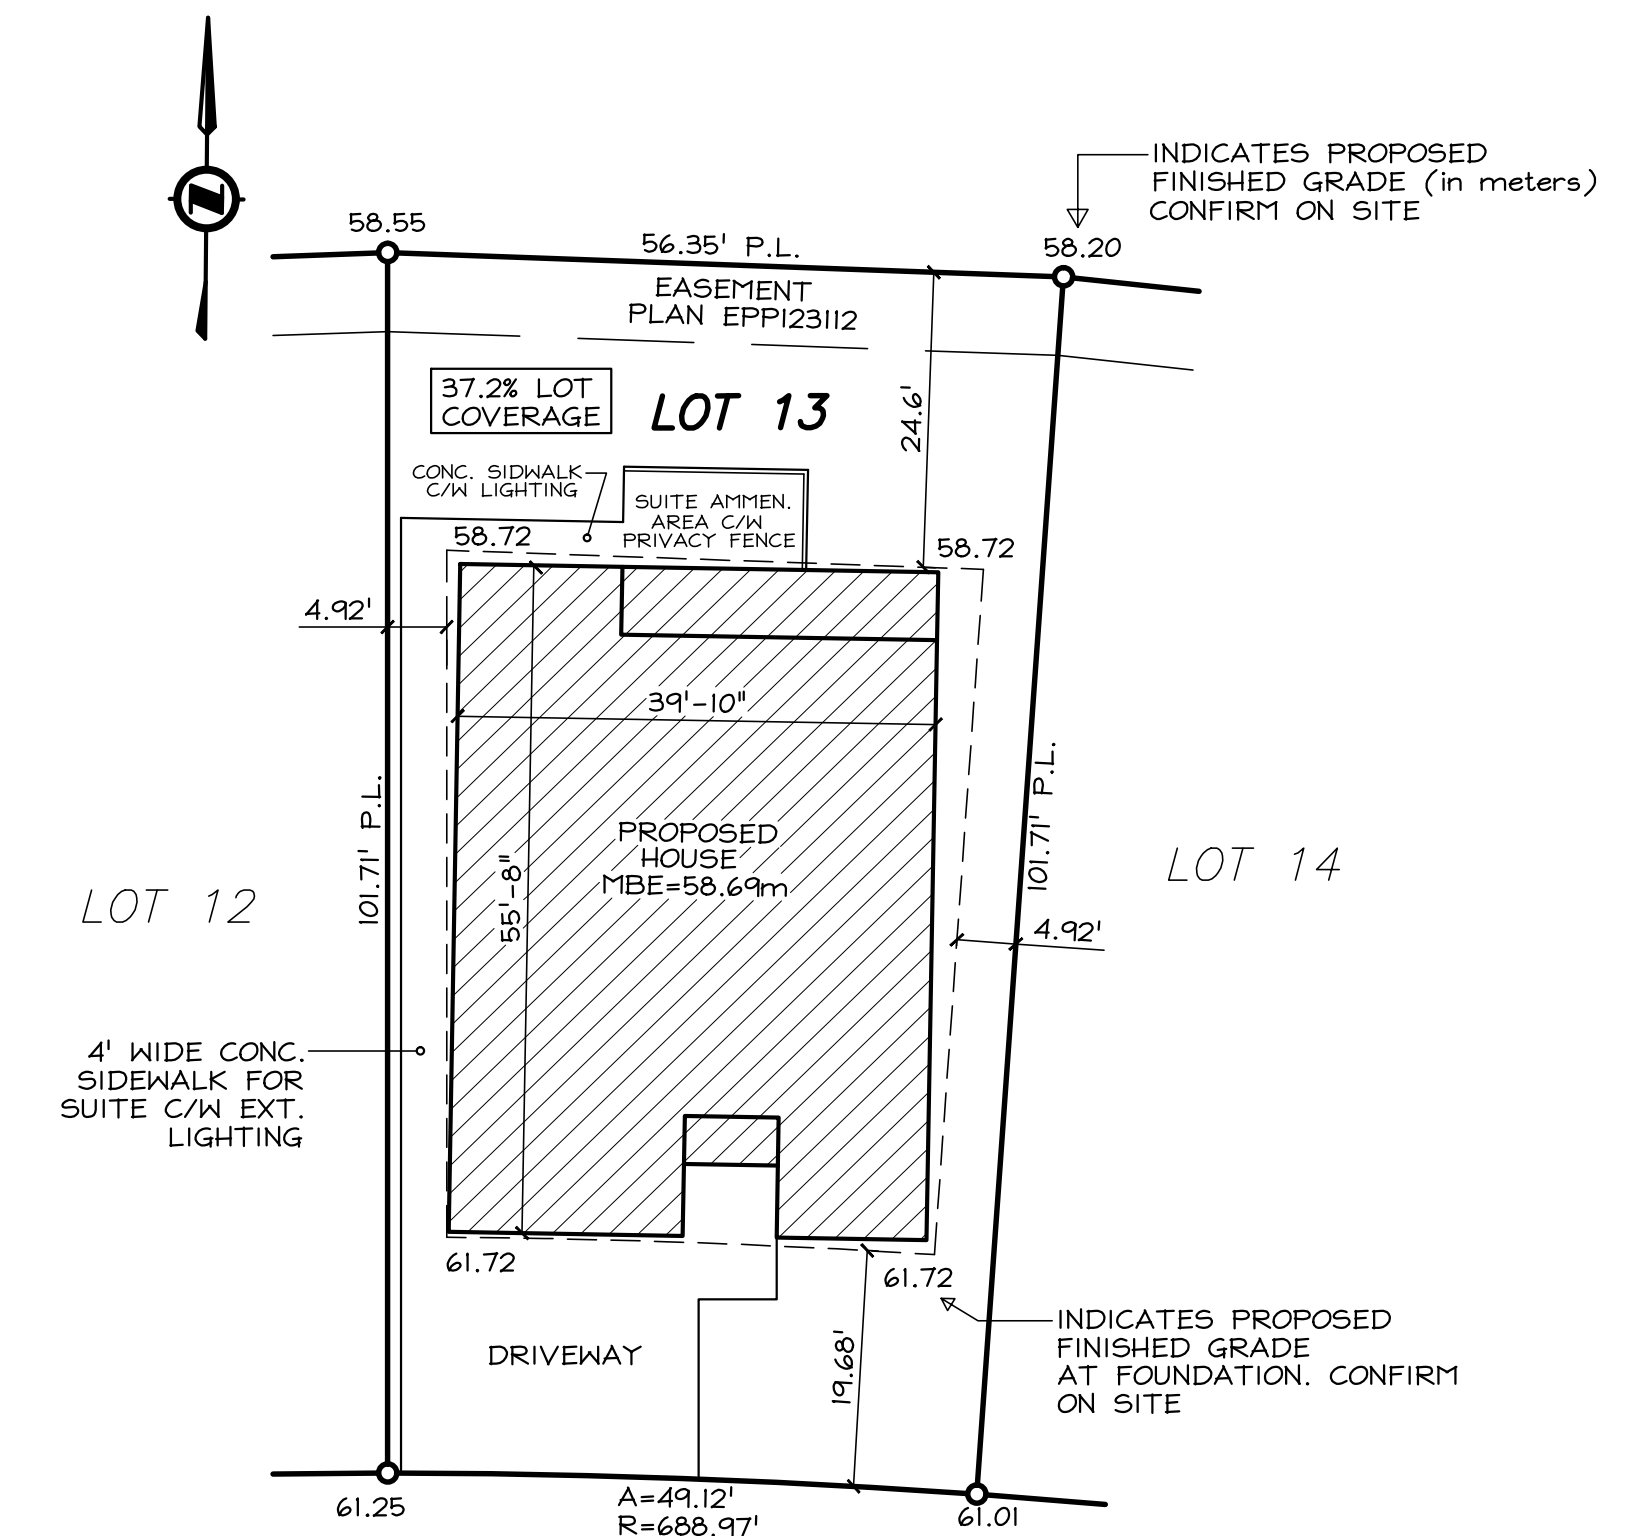

CROWN ISLE BOULEVARD

SITE PLAN
1/16" = 1'-0"

D. Bell Designs
EXCELLENT TECHNOLOGY, DESIGN & COMMUNICATION

PHONE: (250) 338-2748
EMAIL: darin.bell@shaw.ca

CLIENT:
HAMILTON BROTHERS CONSTRUCTION Ltd.
LOT 13, 1760 CROWN ISLE BOULEVARD
COURTENAY, B.C.

ELEVATIONS & SITE PLAN